

1 LEVEL_01
1/16" = 1'-0"




ASPEN SPRINGS TI - PHASE I
1212 West Linda Ave.
Hermiston, OR 97838

FLOOR PLAN



PRE-DESIGN
6/29/2022

P1.01

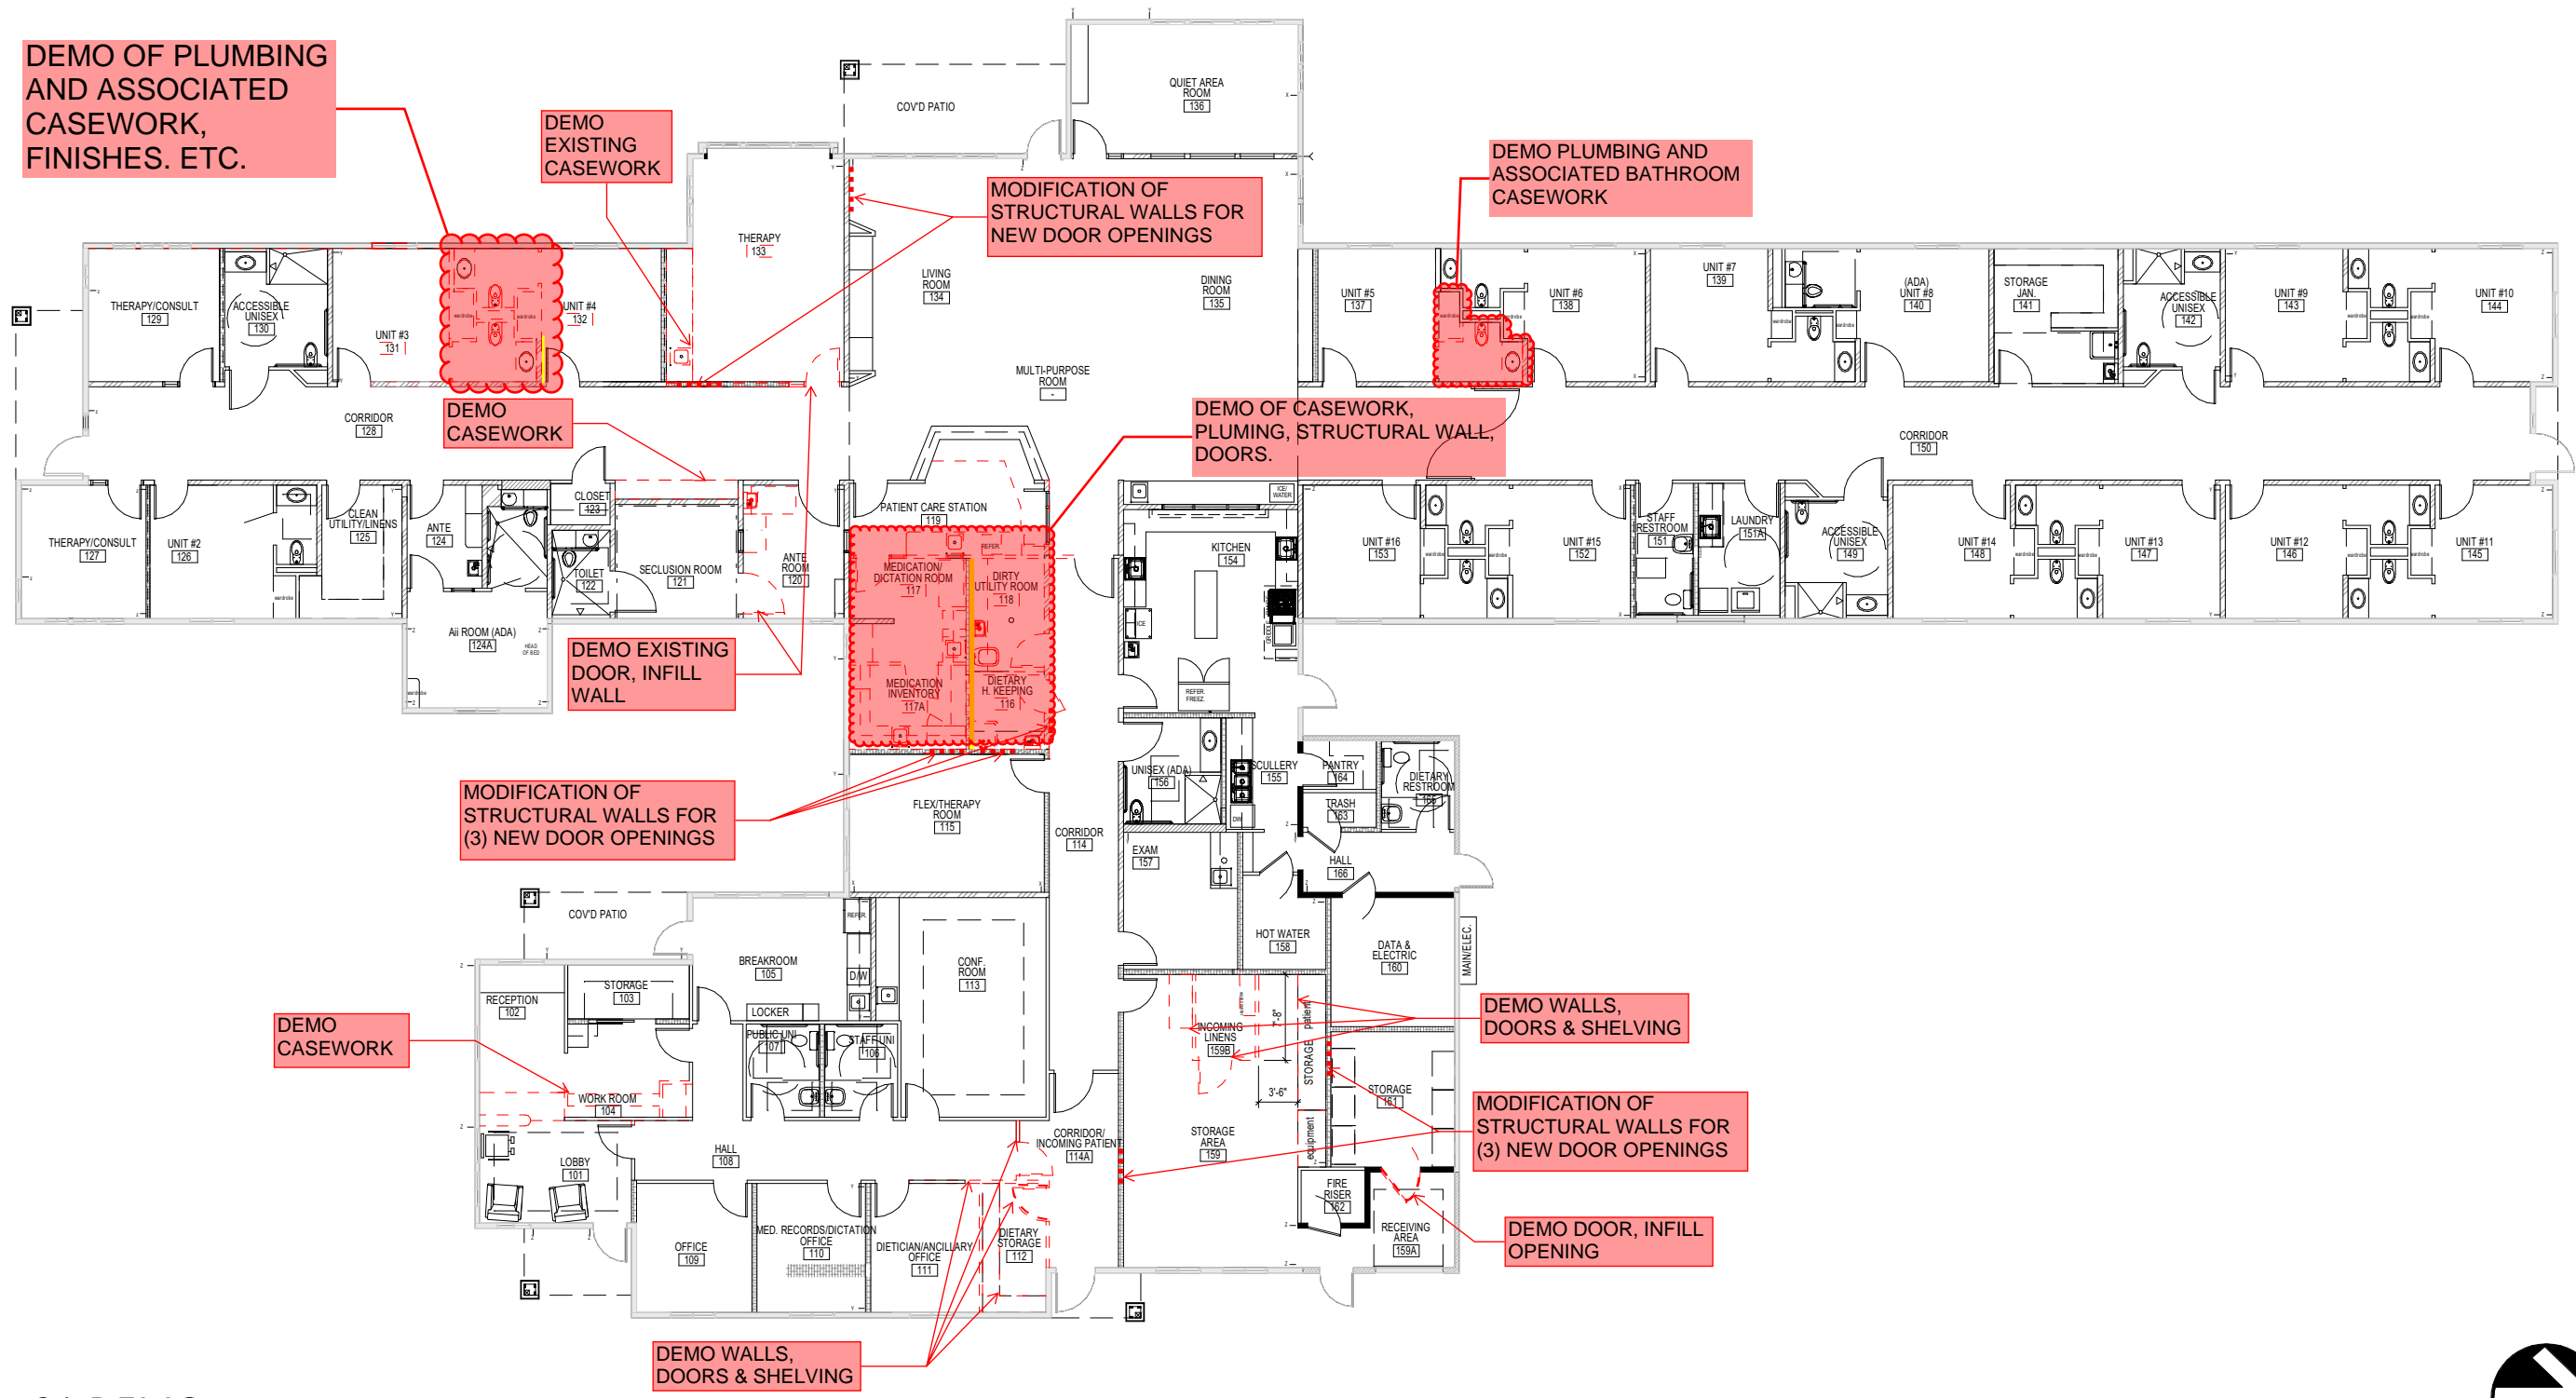

1 LEVEL - 01 DEMO
 1/16" = 1'-0"



ASPEN SPRINGS TI - PHASE I
 1212 West Linda Ave.
 Hermiston, OR 97838

DEMO PLAN



PRE-DESIGN
 6/29/2022

P1.02